

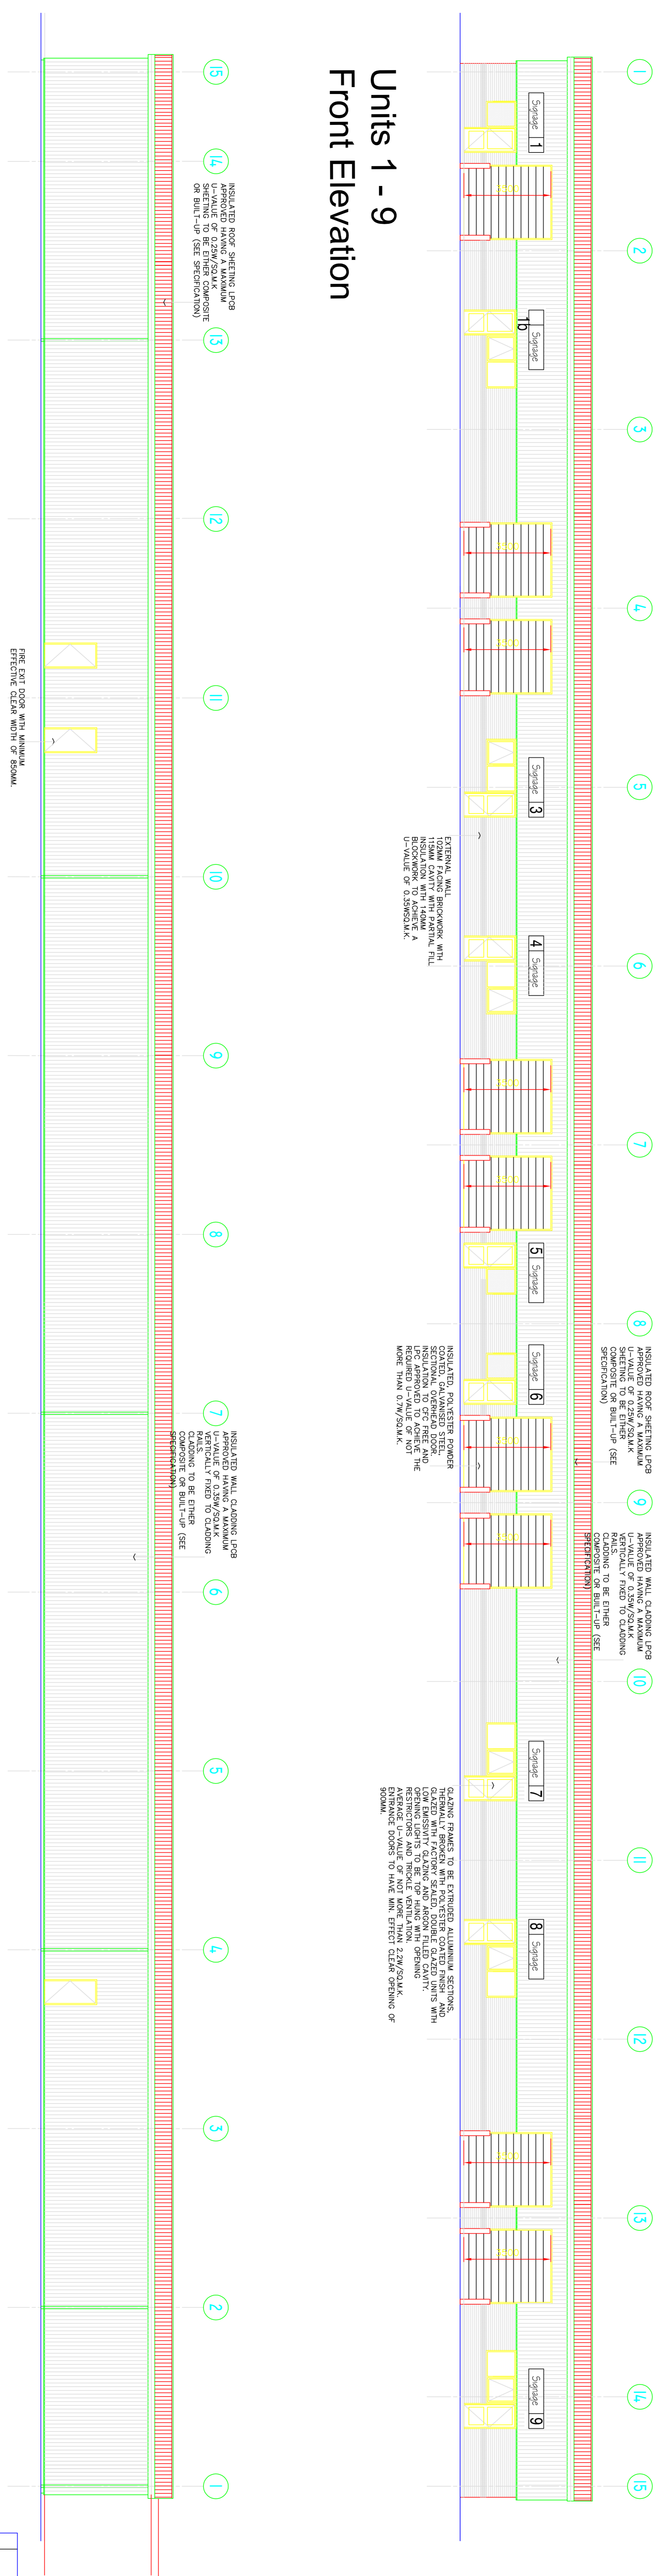



Unit 1 - 9
Ground Floor Plan

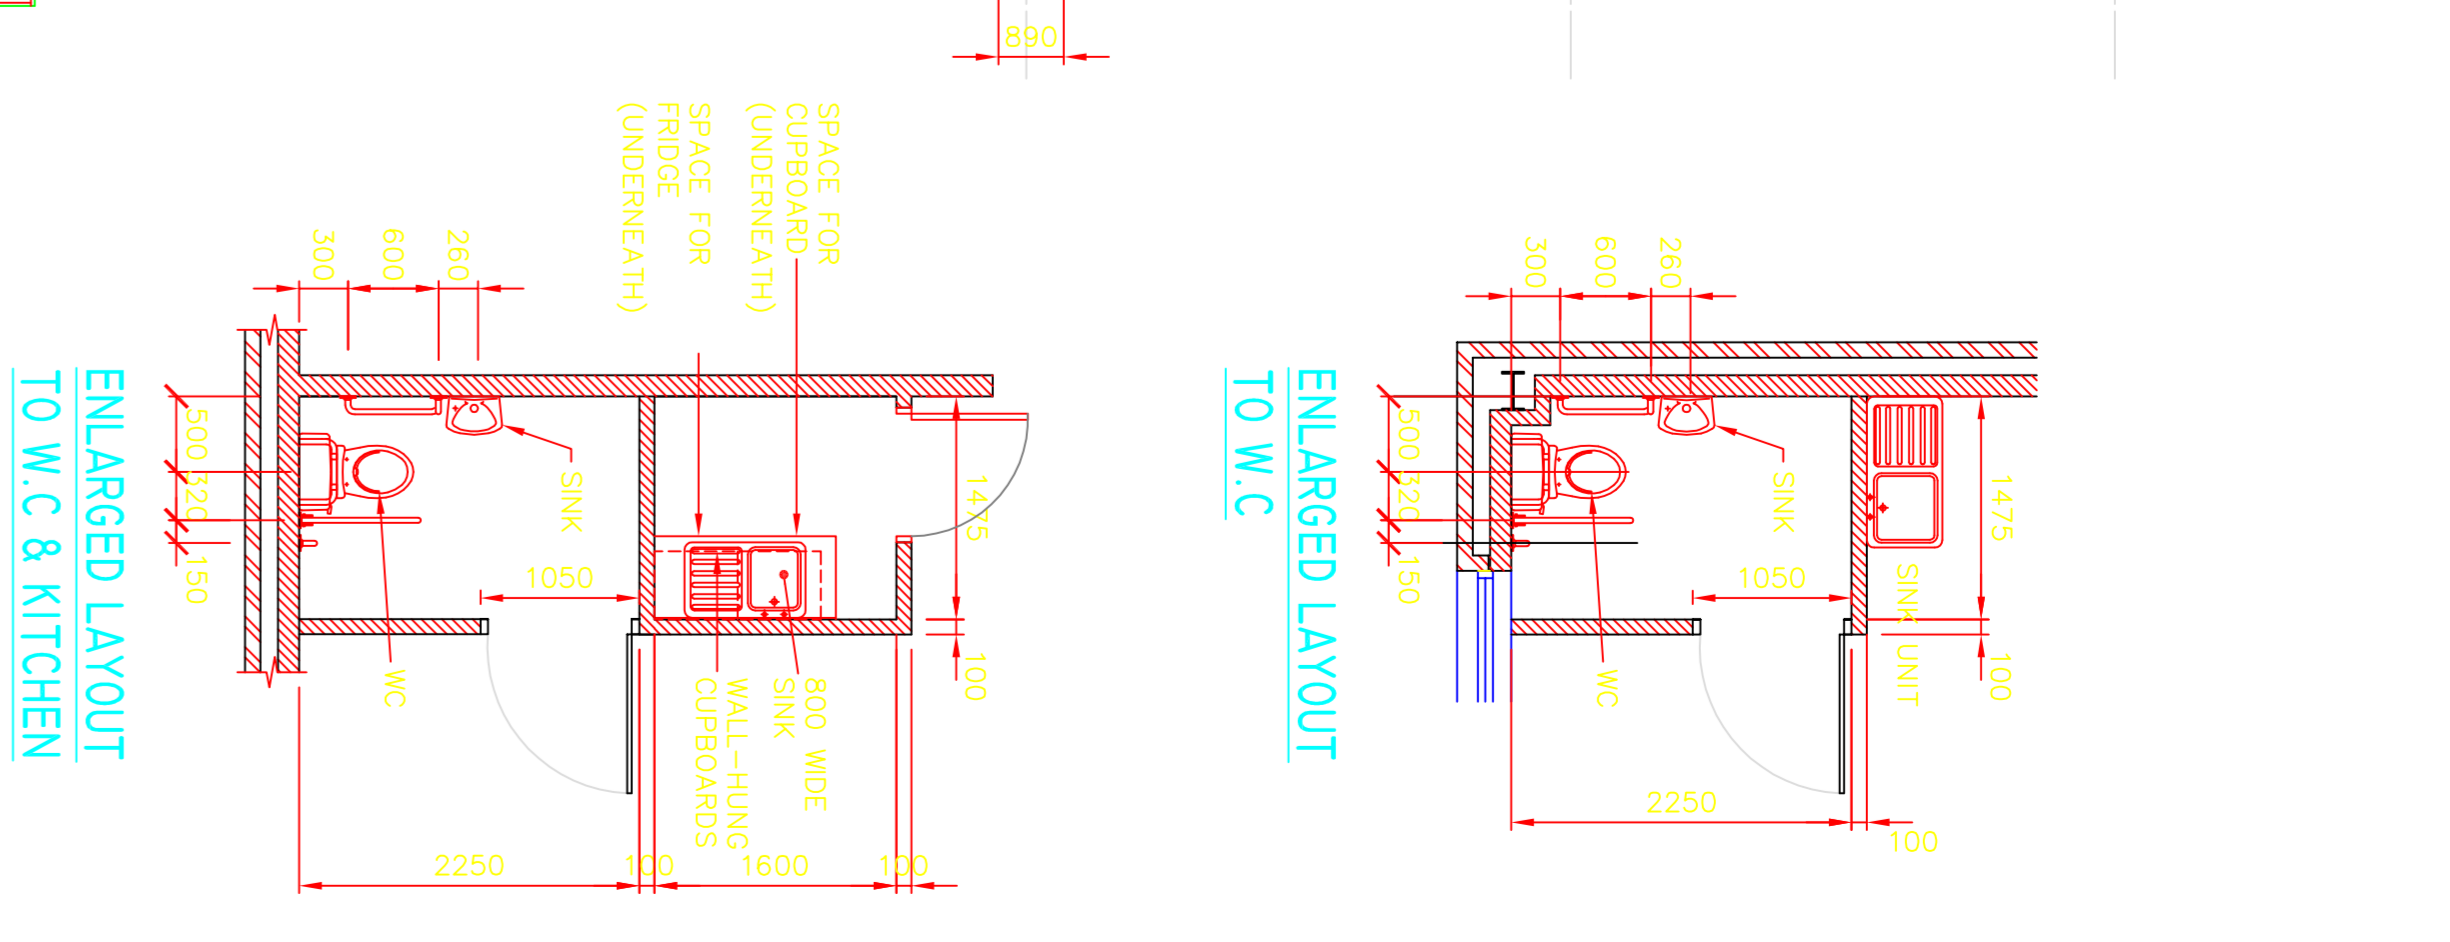


Units 1 - 9
Front Elevation

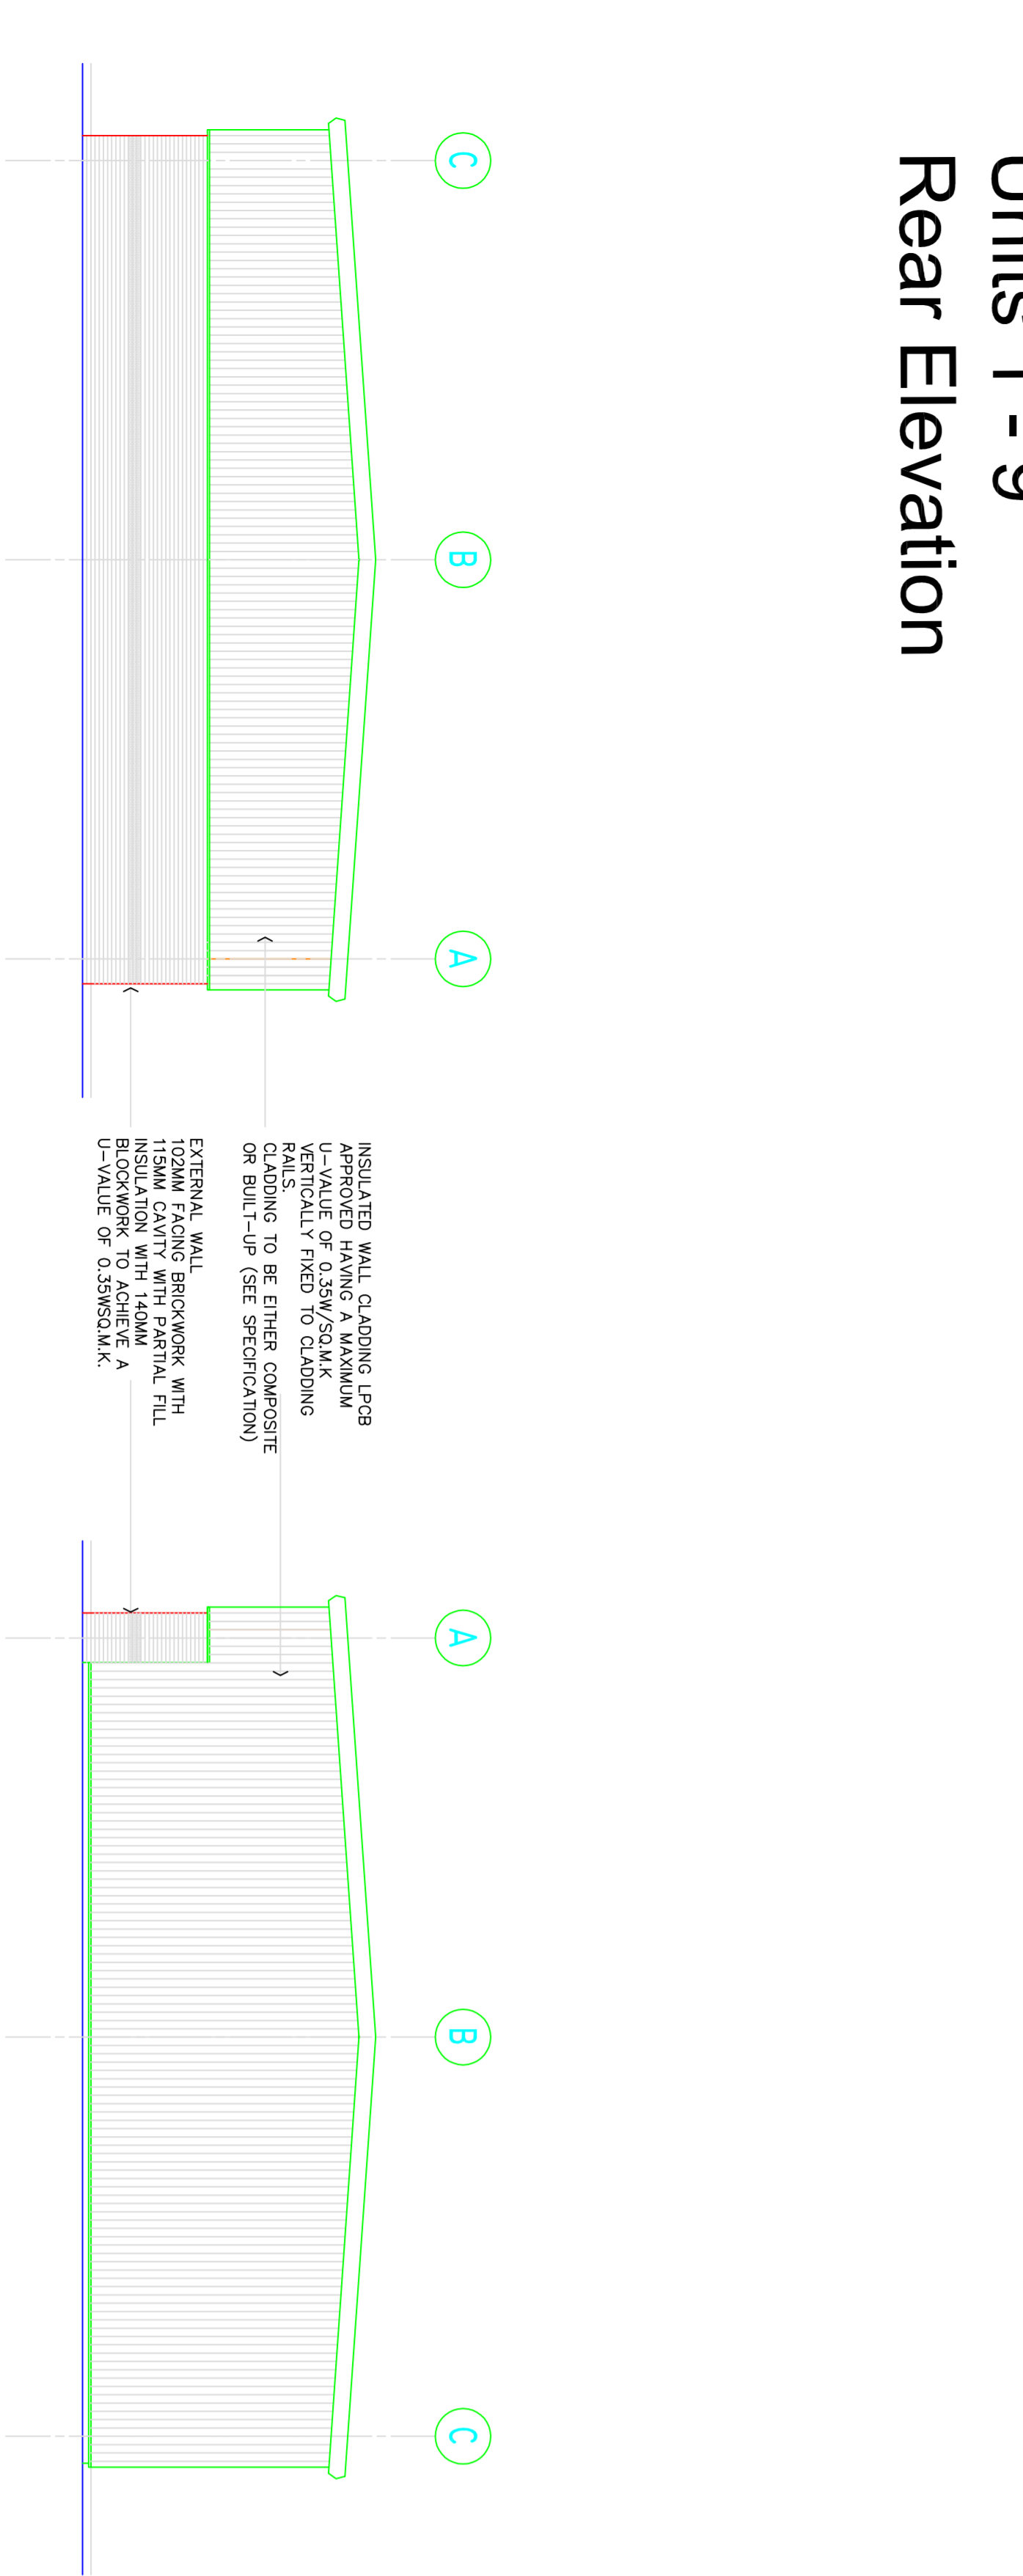

Unit 1 Side Elevation

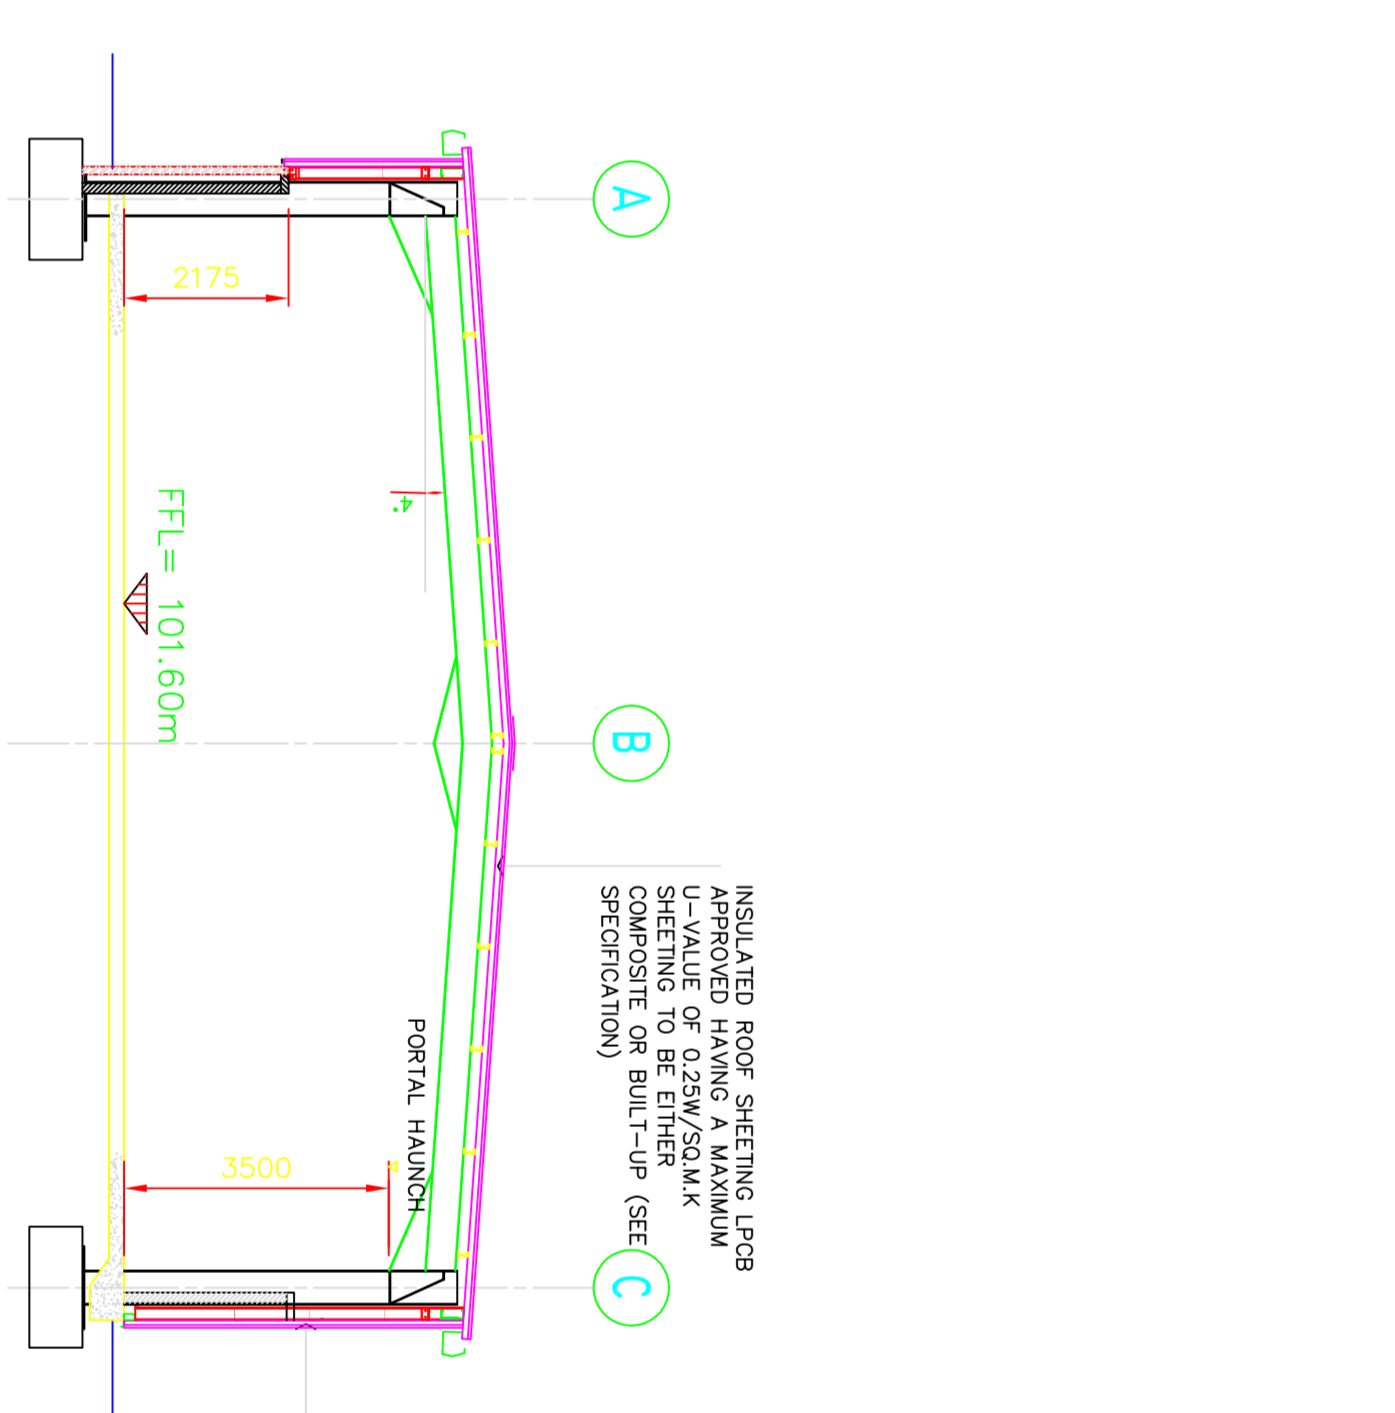

Unit 9 Side Elevation

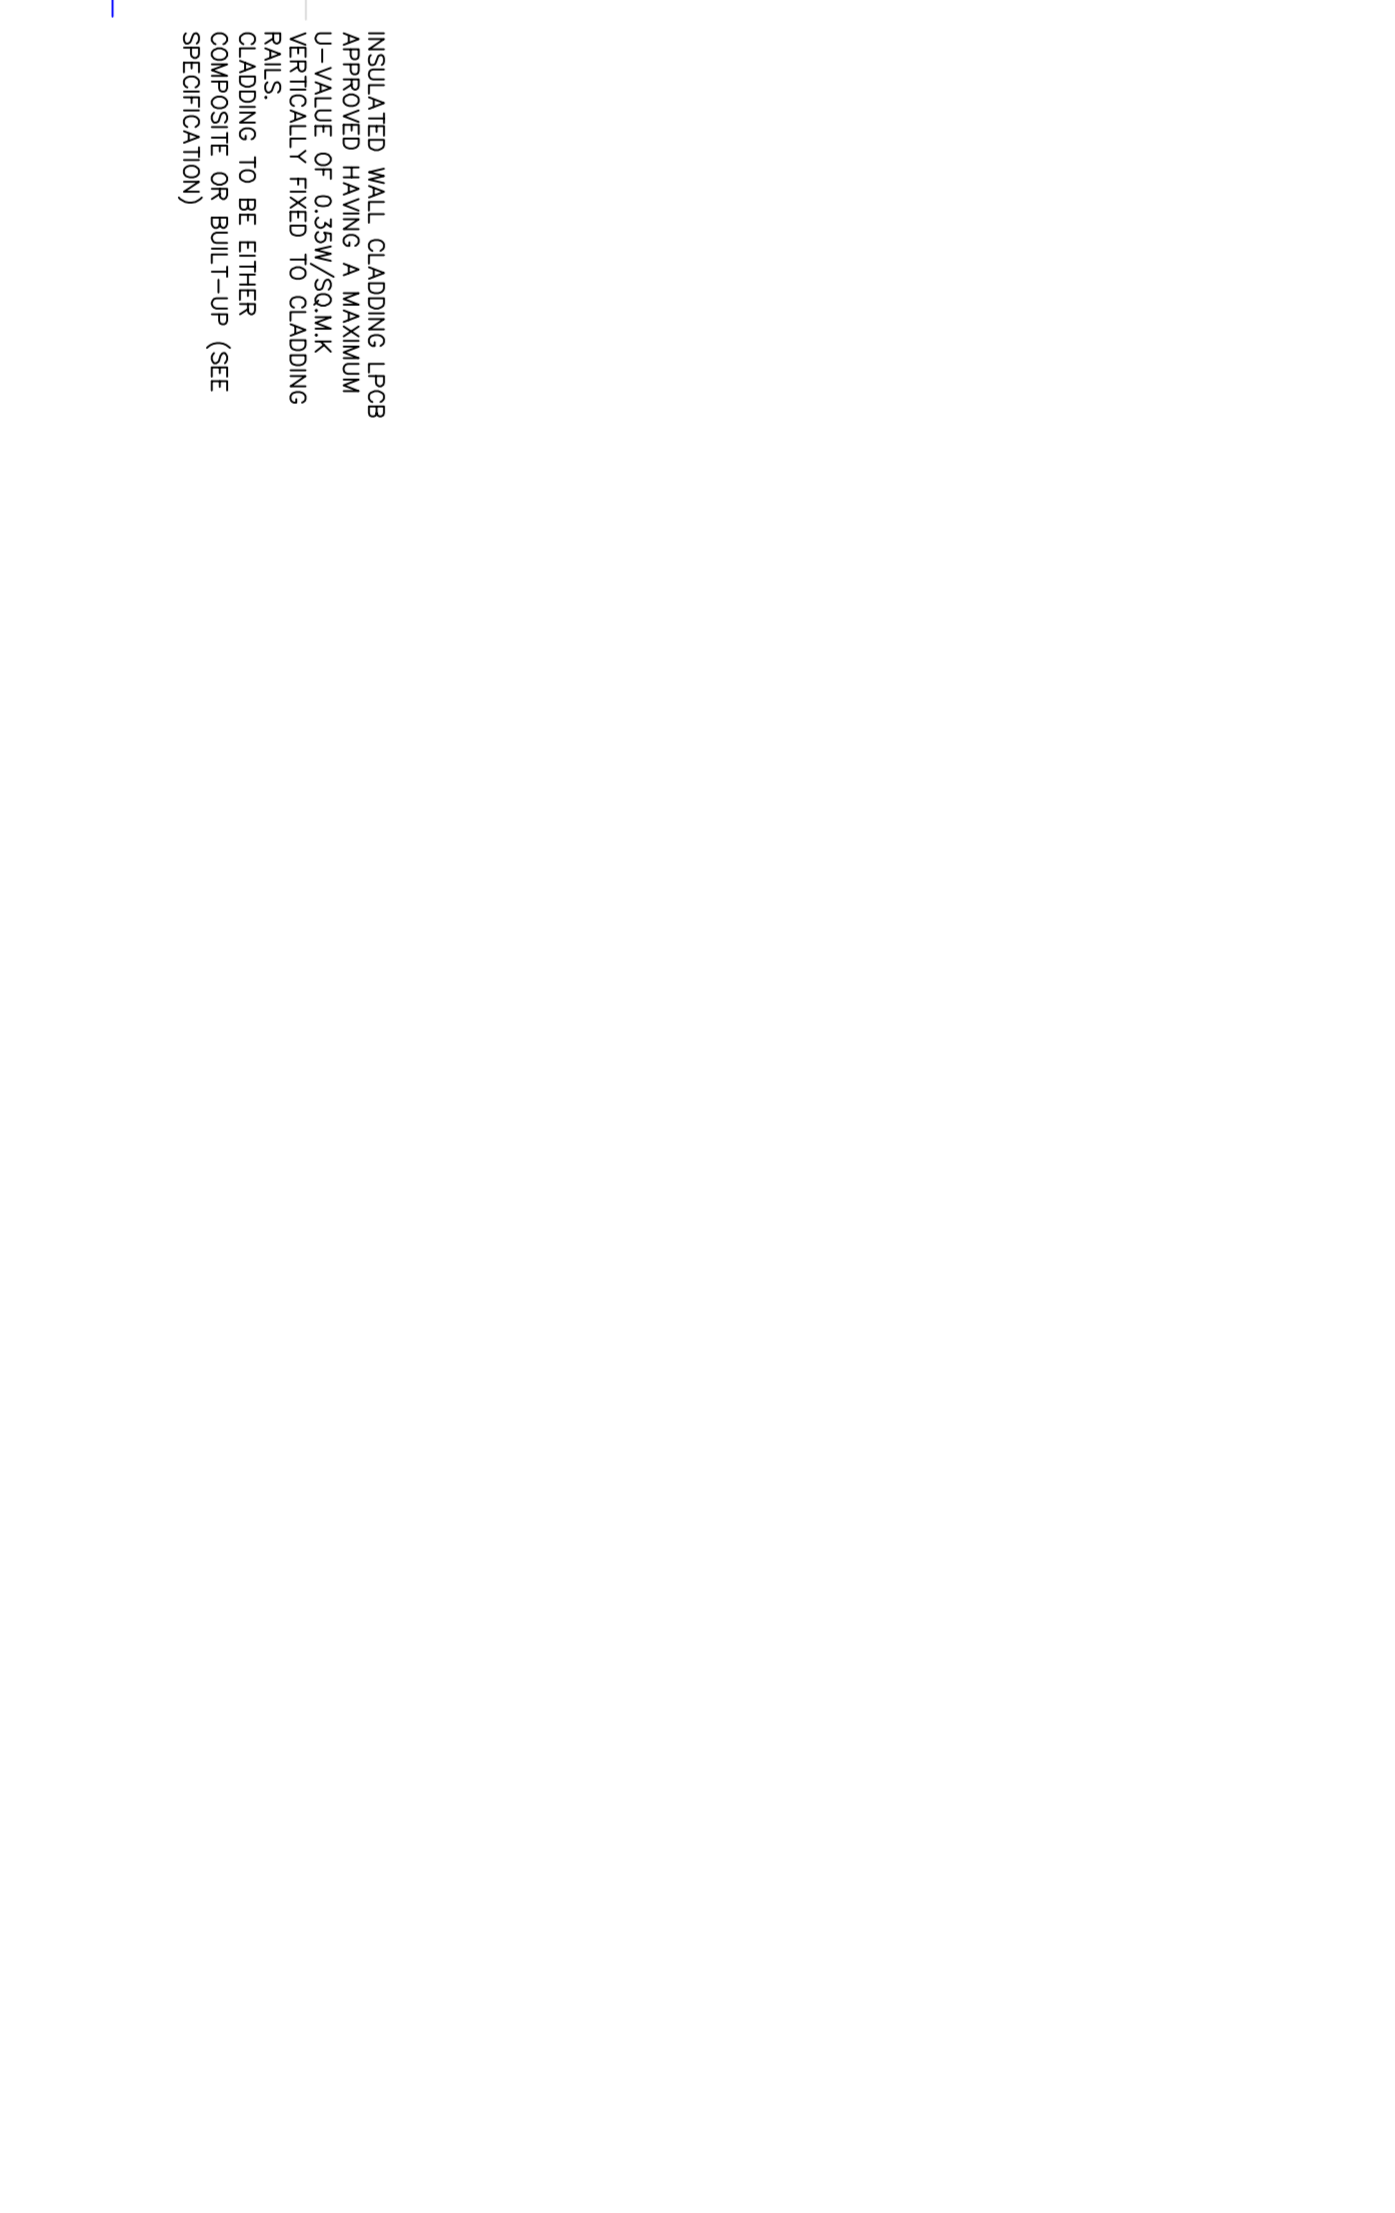

Units 1 - 9 Typical Section

CONSTRUCTION ISSUE		STATUS	
NO.	DESCRIPTION	RESOLVED	CHECKED
0	REVISIONS		
1			
2			
3			
4			
5			
6			
7			
8			
9			
10			
11			
12			
13			
14			
15			

Graham Schofield Associates
CONSULTING CIVIL AND STRUCTURAL ENGINEERS
75 Belmont Road, Belmont, Victoria 3105
Phone: 03 9594 0000
Email: info@schofield.com.au

M. J. FELLOWS FOR DELTA DEVELOPMENTS
PROJECT: PROPOSED INDUSTRIAL UNITS GREEN LAKE GROSVENOR GRANGE - WARRINGTON

PROPOSED PLAN ELEVATIONS AND SECTION - UNITS 1 - 9 (FOR REFLECT UNIT 1)
Scale: 1:100
Date: 2006-09-10